

เอกสารแนบท้ายรายละเอียดการจ้างเหมาทำความสะอาดคณะวิทยาศาสตร์ประยุกต์


แบบแปลนสรุปรายละเอียดของพื้นที่

1. อาคารคณะวิทยาศาสตร์ประยุกต์ (รายละเอียดตามแบบรูปรายการที่แนบ)
2. อาคารเก็บสารเคมีและวัตถุไวไฟ (รายละเอียดตามข้อกำหนดรายการ)
3. อาคารยิมเนเซียม ชั้น 4, ชั้น 5, ชั้น 7
4. อาคารปฏิบัติการเฉพาะทางห้องเรียนรวม


สัญลักษณ์แบบรูปรายการ

A = พื้นกระเบื้องเซรามิค	E = พื้นพรมอัด	I = พื้นกระเบื้องเซรามิค ทนกรด-ด่าง
B = พื้นหินขัด	F = พื้นยกสำหรับห้องคอมพิวเตอร์	J = พื้นหินขัดสำเร็จรูป
C = พื้นคอนกรีตหยาบ	G = พื้นกระเบื้องยาง	K = พื้น E-POXY
D = พื้นคอนกรีตขัดมัน	H = พื้นลามิเนต	L = พื้น PU

๑๗-๑๑-๖๖
๑๗๖๖

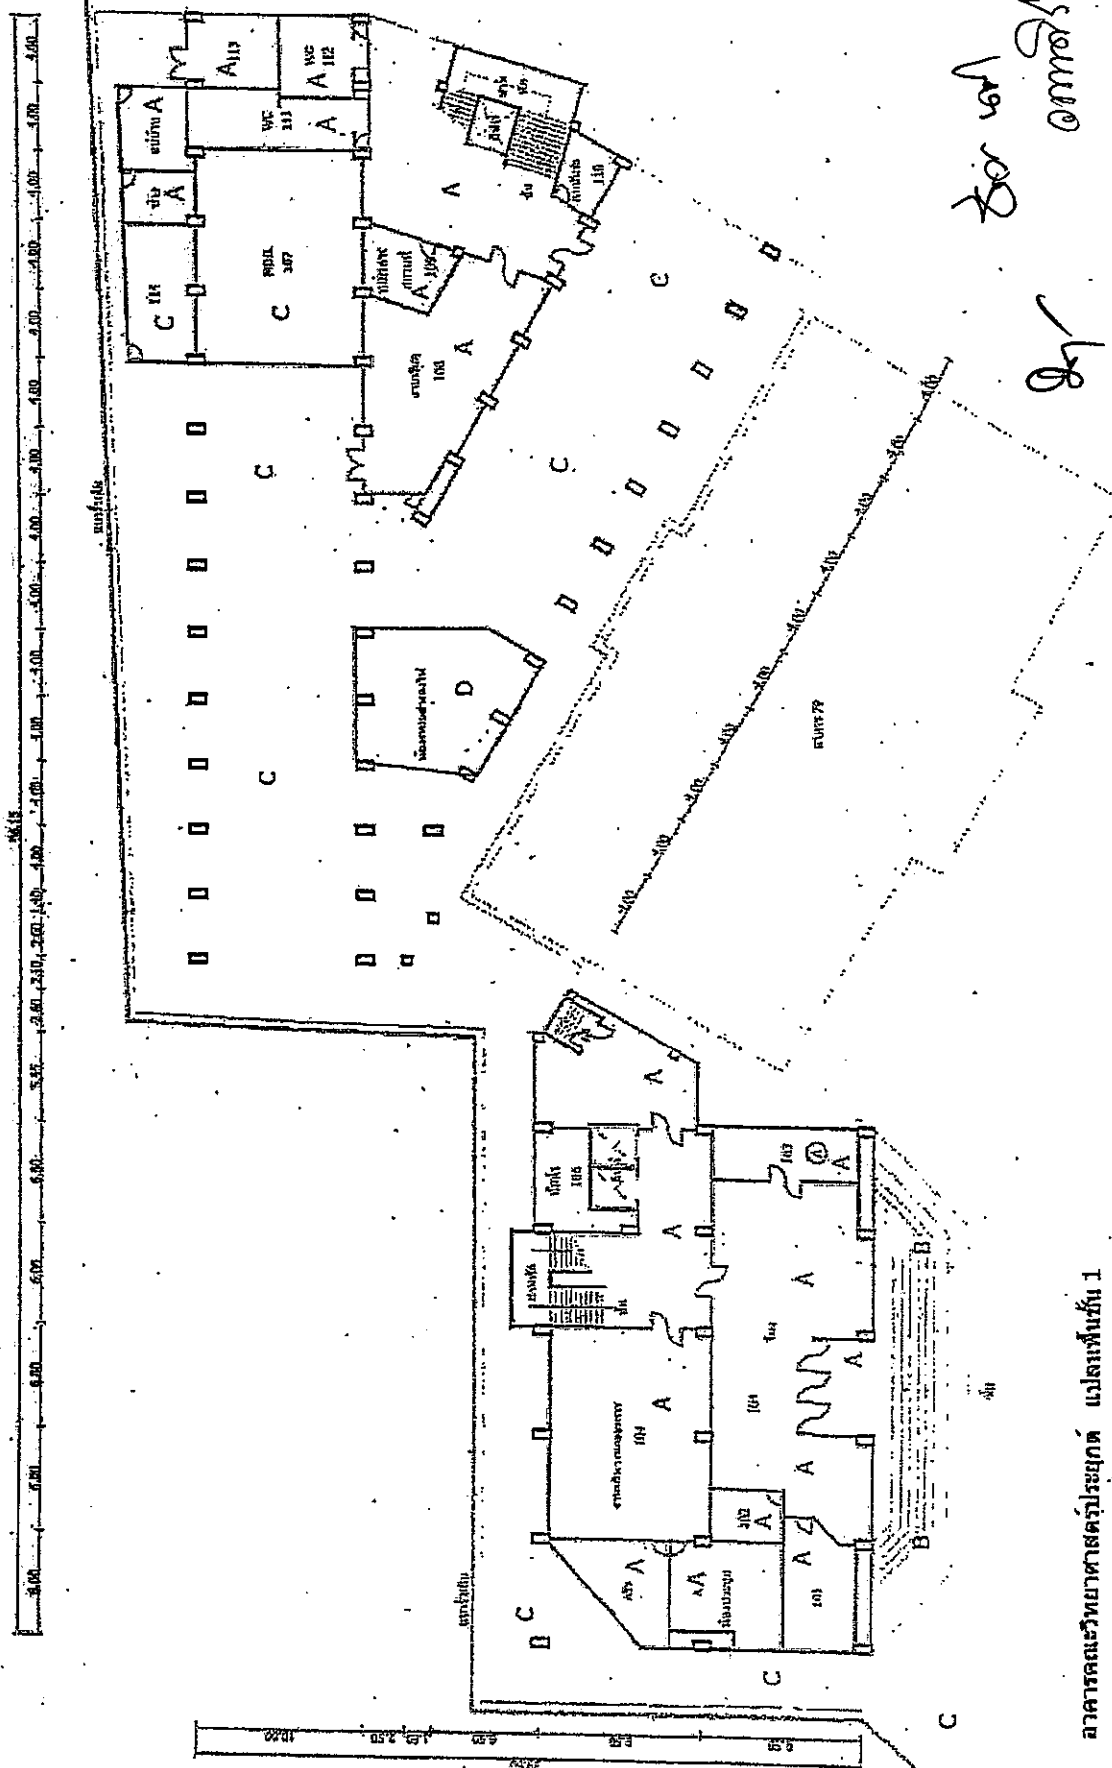


อาคารมหาวิทยาลัยประยุกต์ แปลงพื้นที่ 1

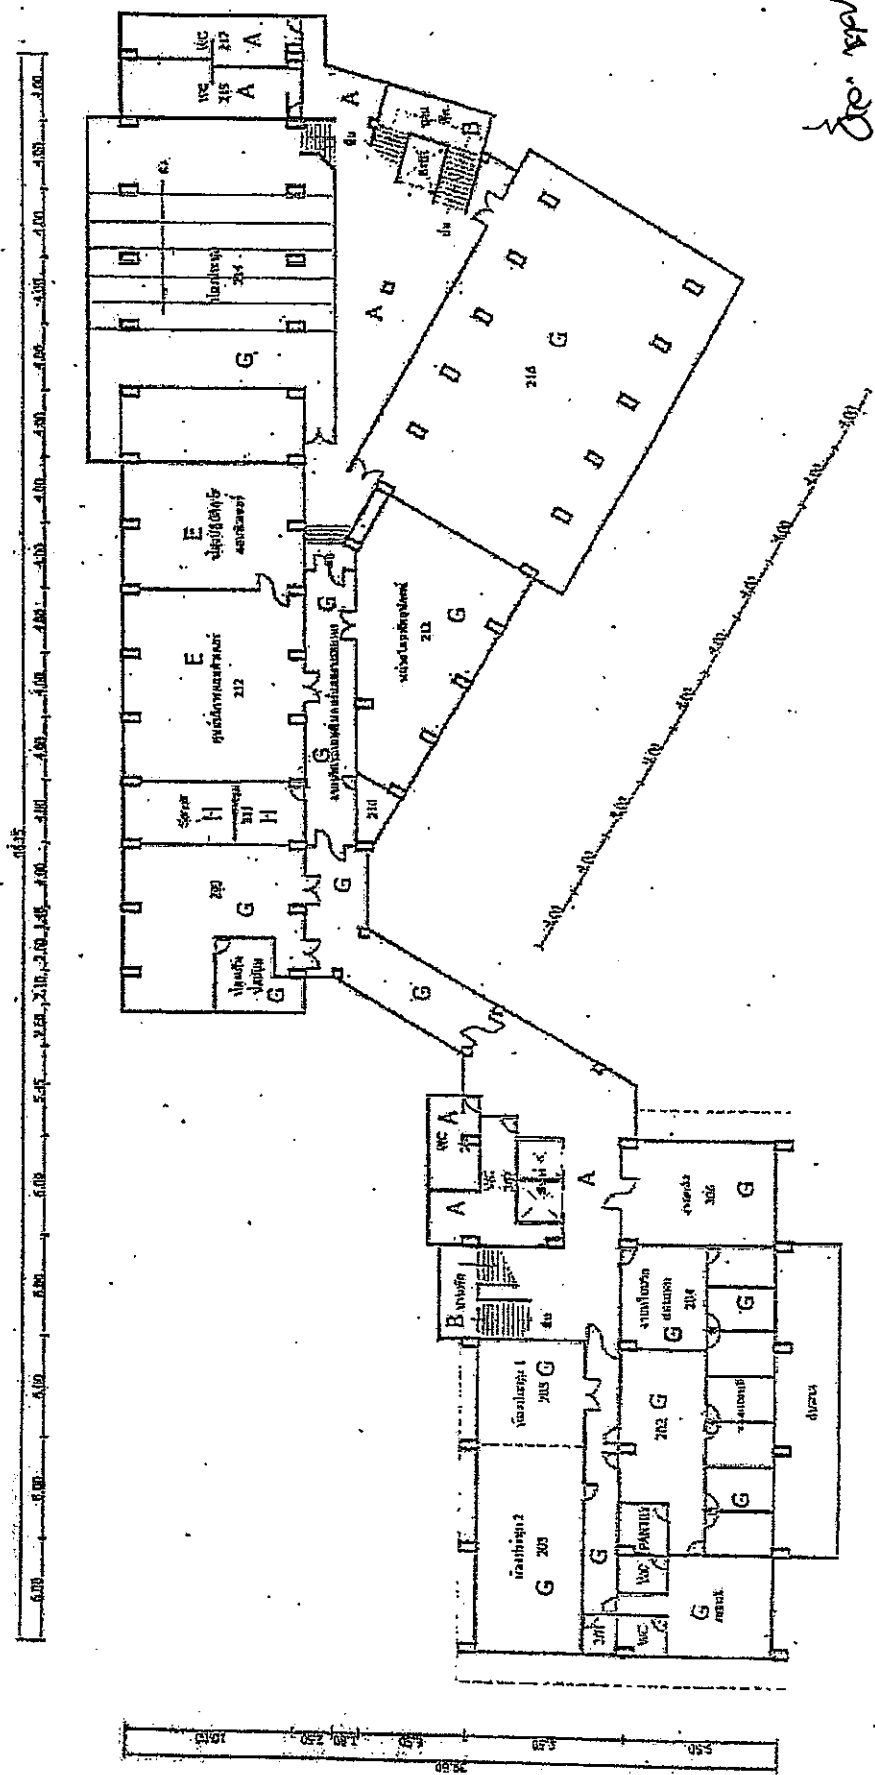


แปลนพื้นที่ 2 SCALE 1:800

Rev. 20/11/2563

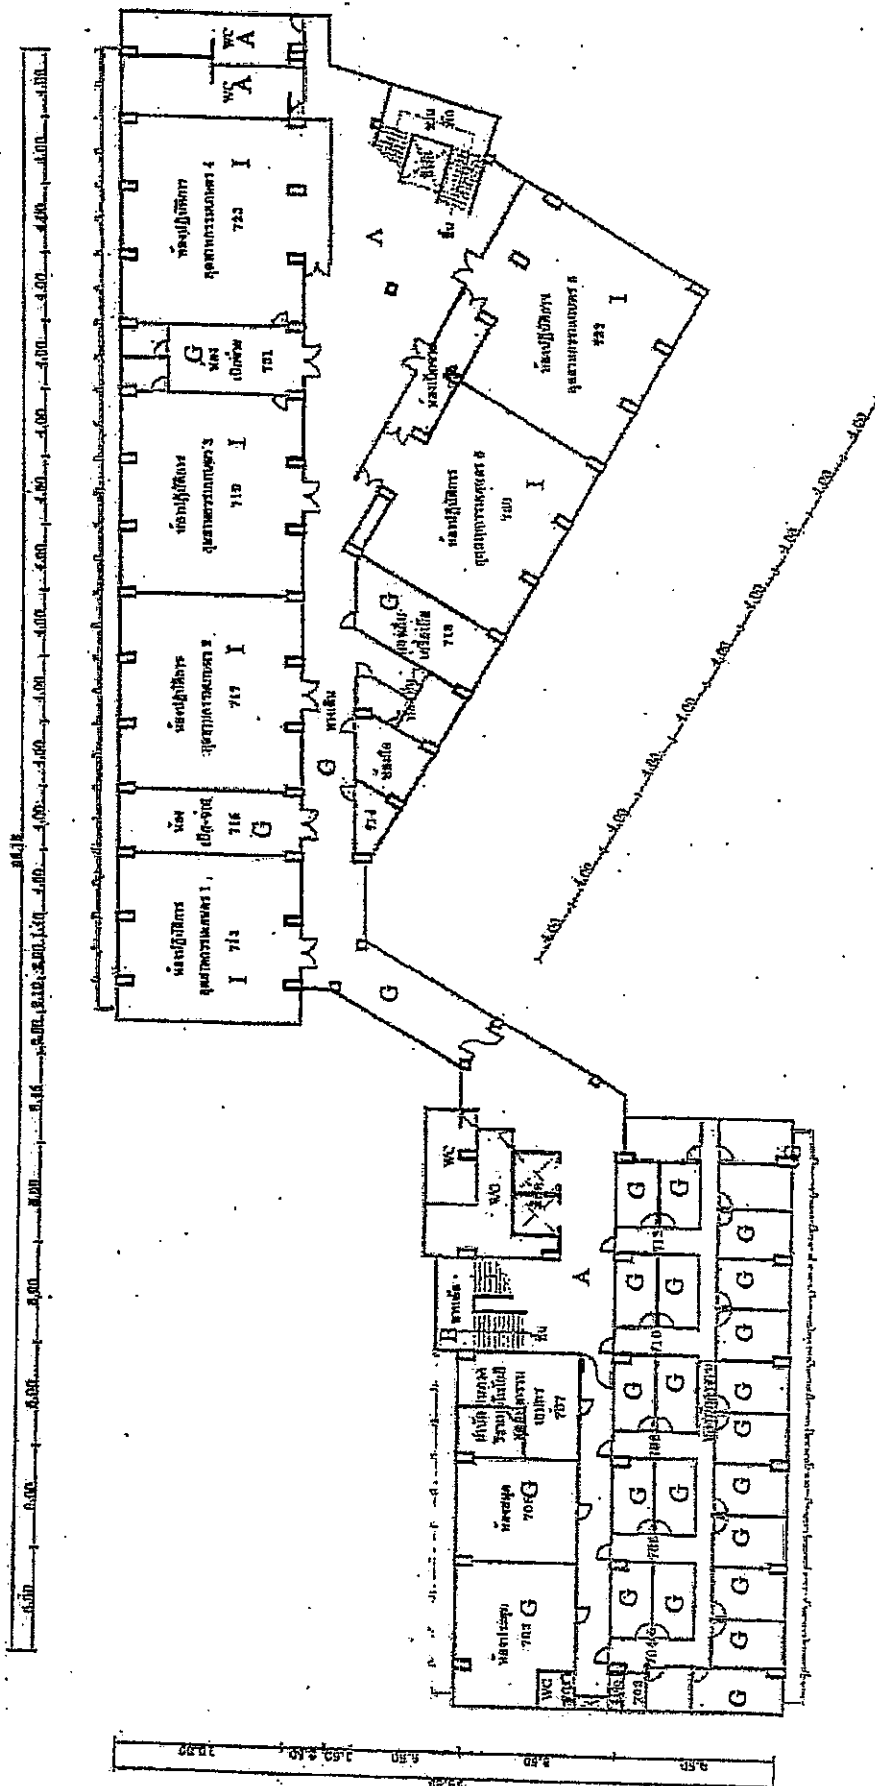

แผนผังอาคาร 7 SCALE 1:250



for road
canal

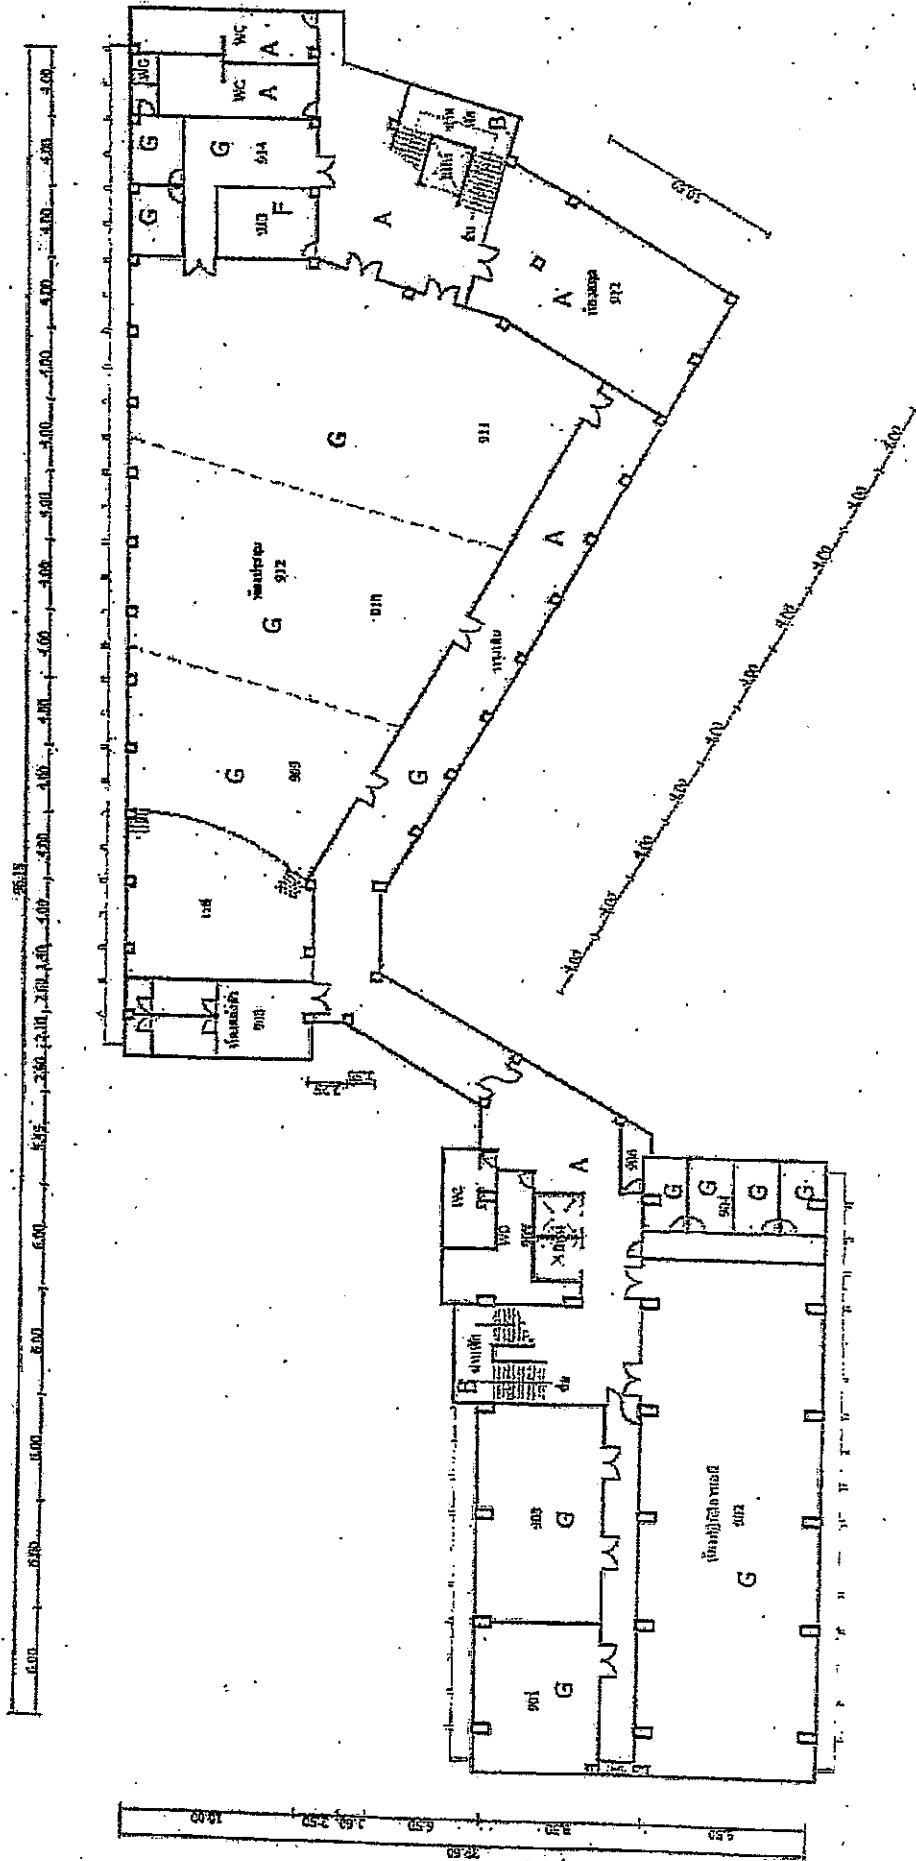

แปลนพื้นที่ 9 SCALE 1:500


รวม
รวม

Dr

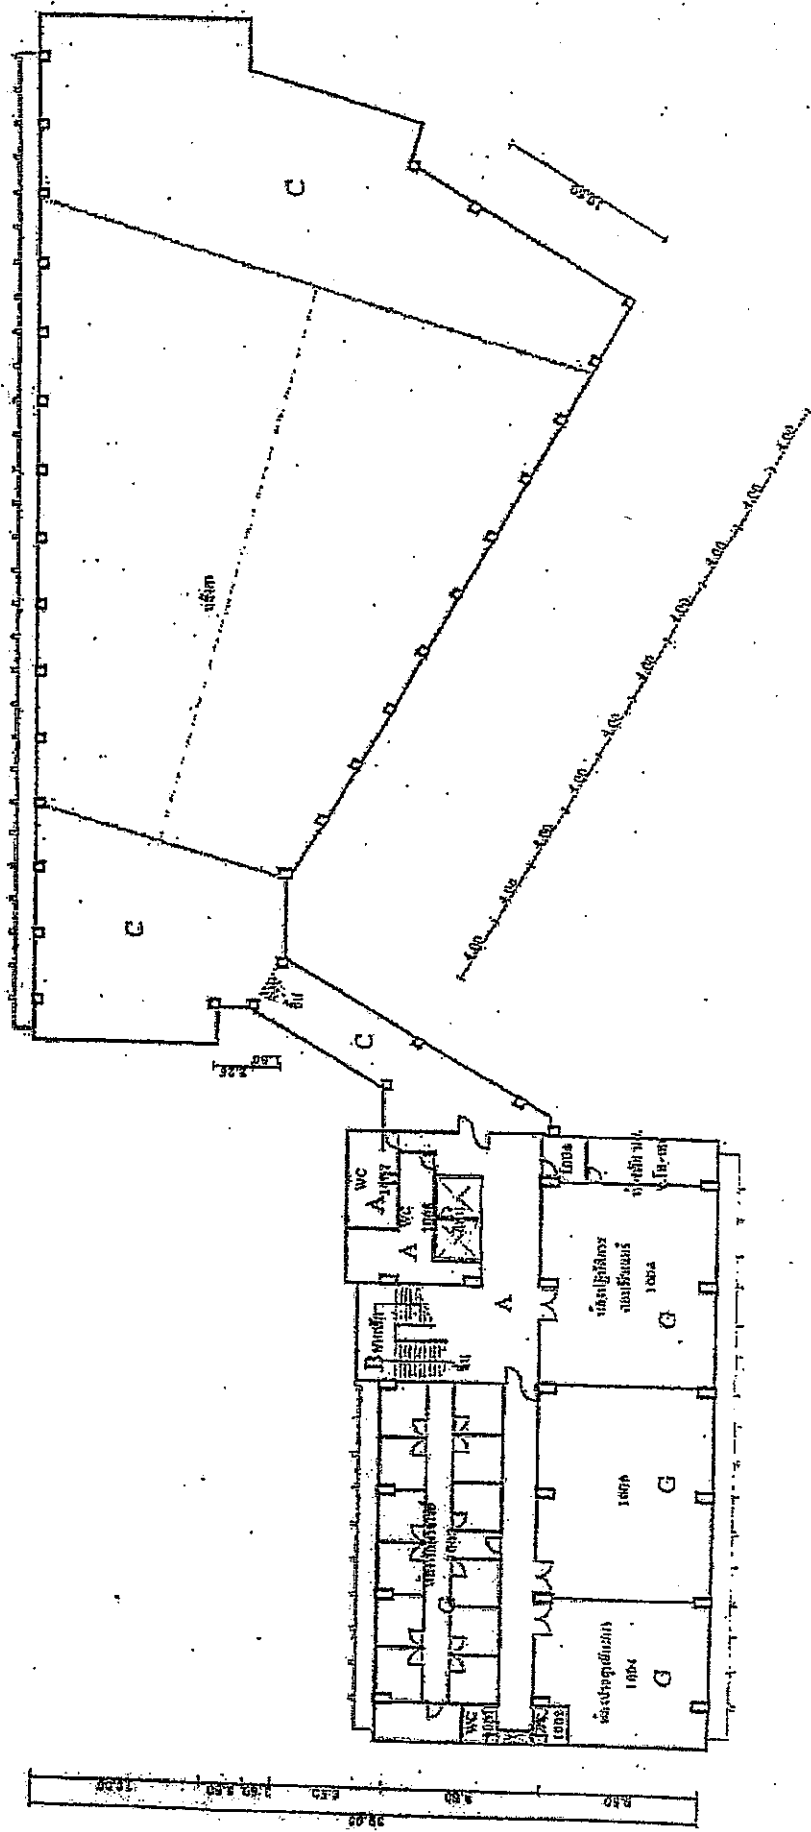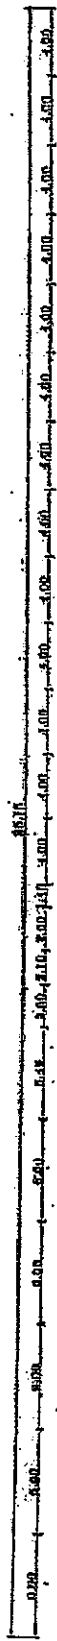

แปลนพื้นที่ 10 SCALE 1:300


8/1
 80-100
 100-120

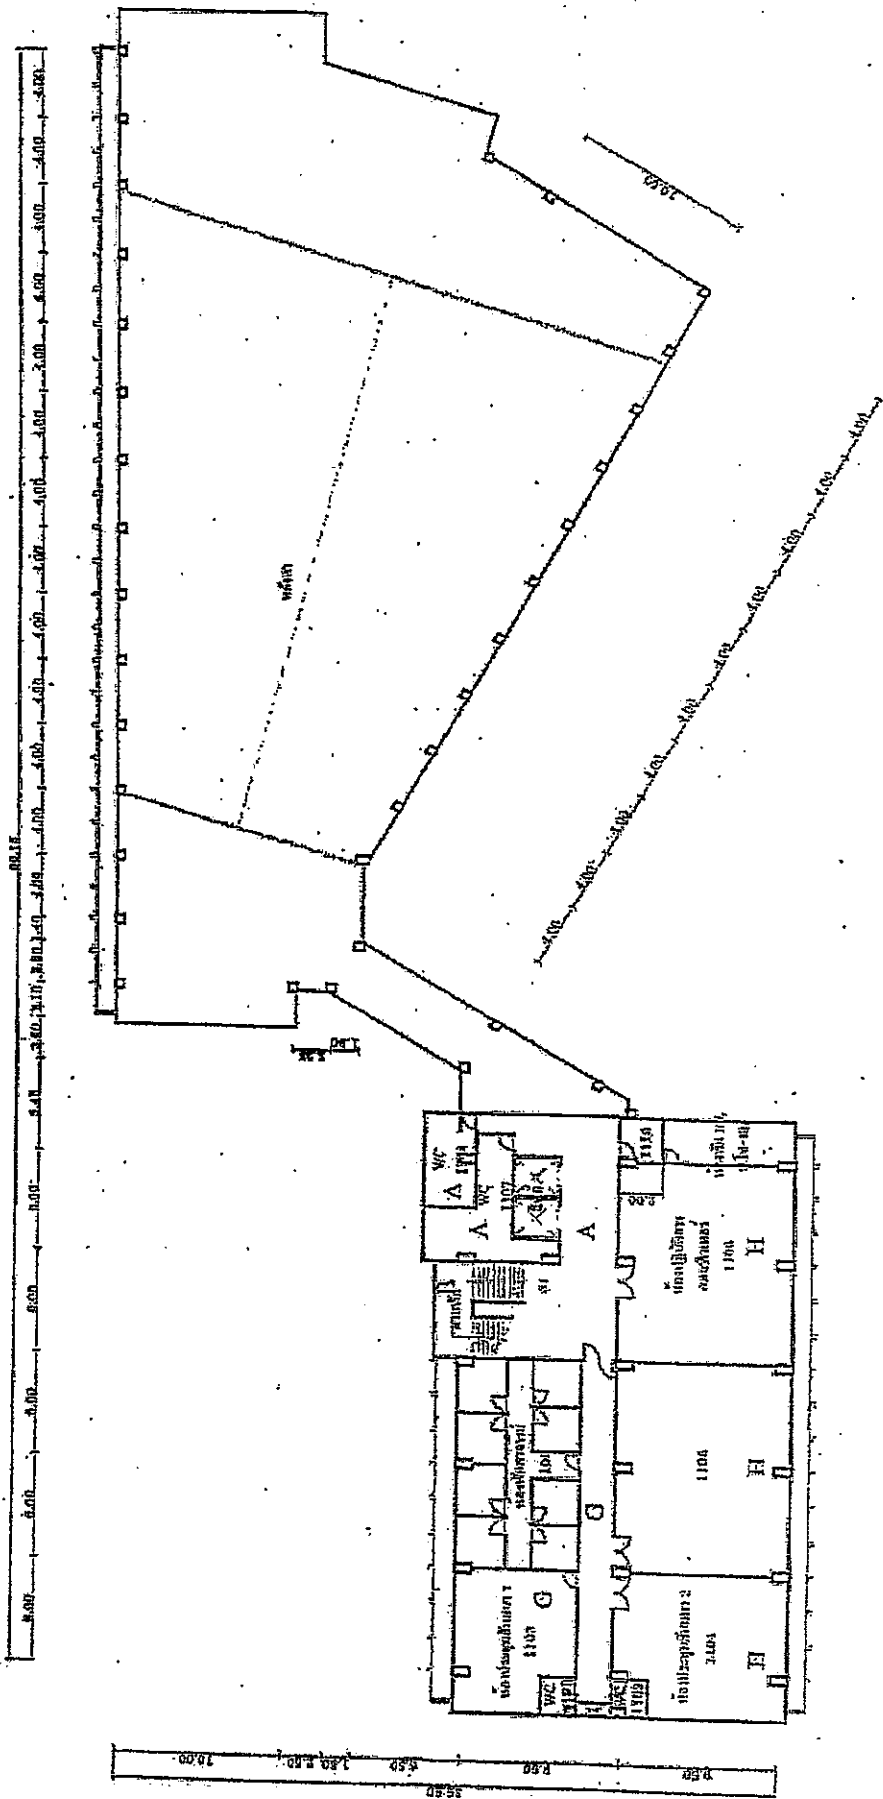

แปลงพื้นที่	11	11310
ขนาด		

รวม
สำหรับ


1/80

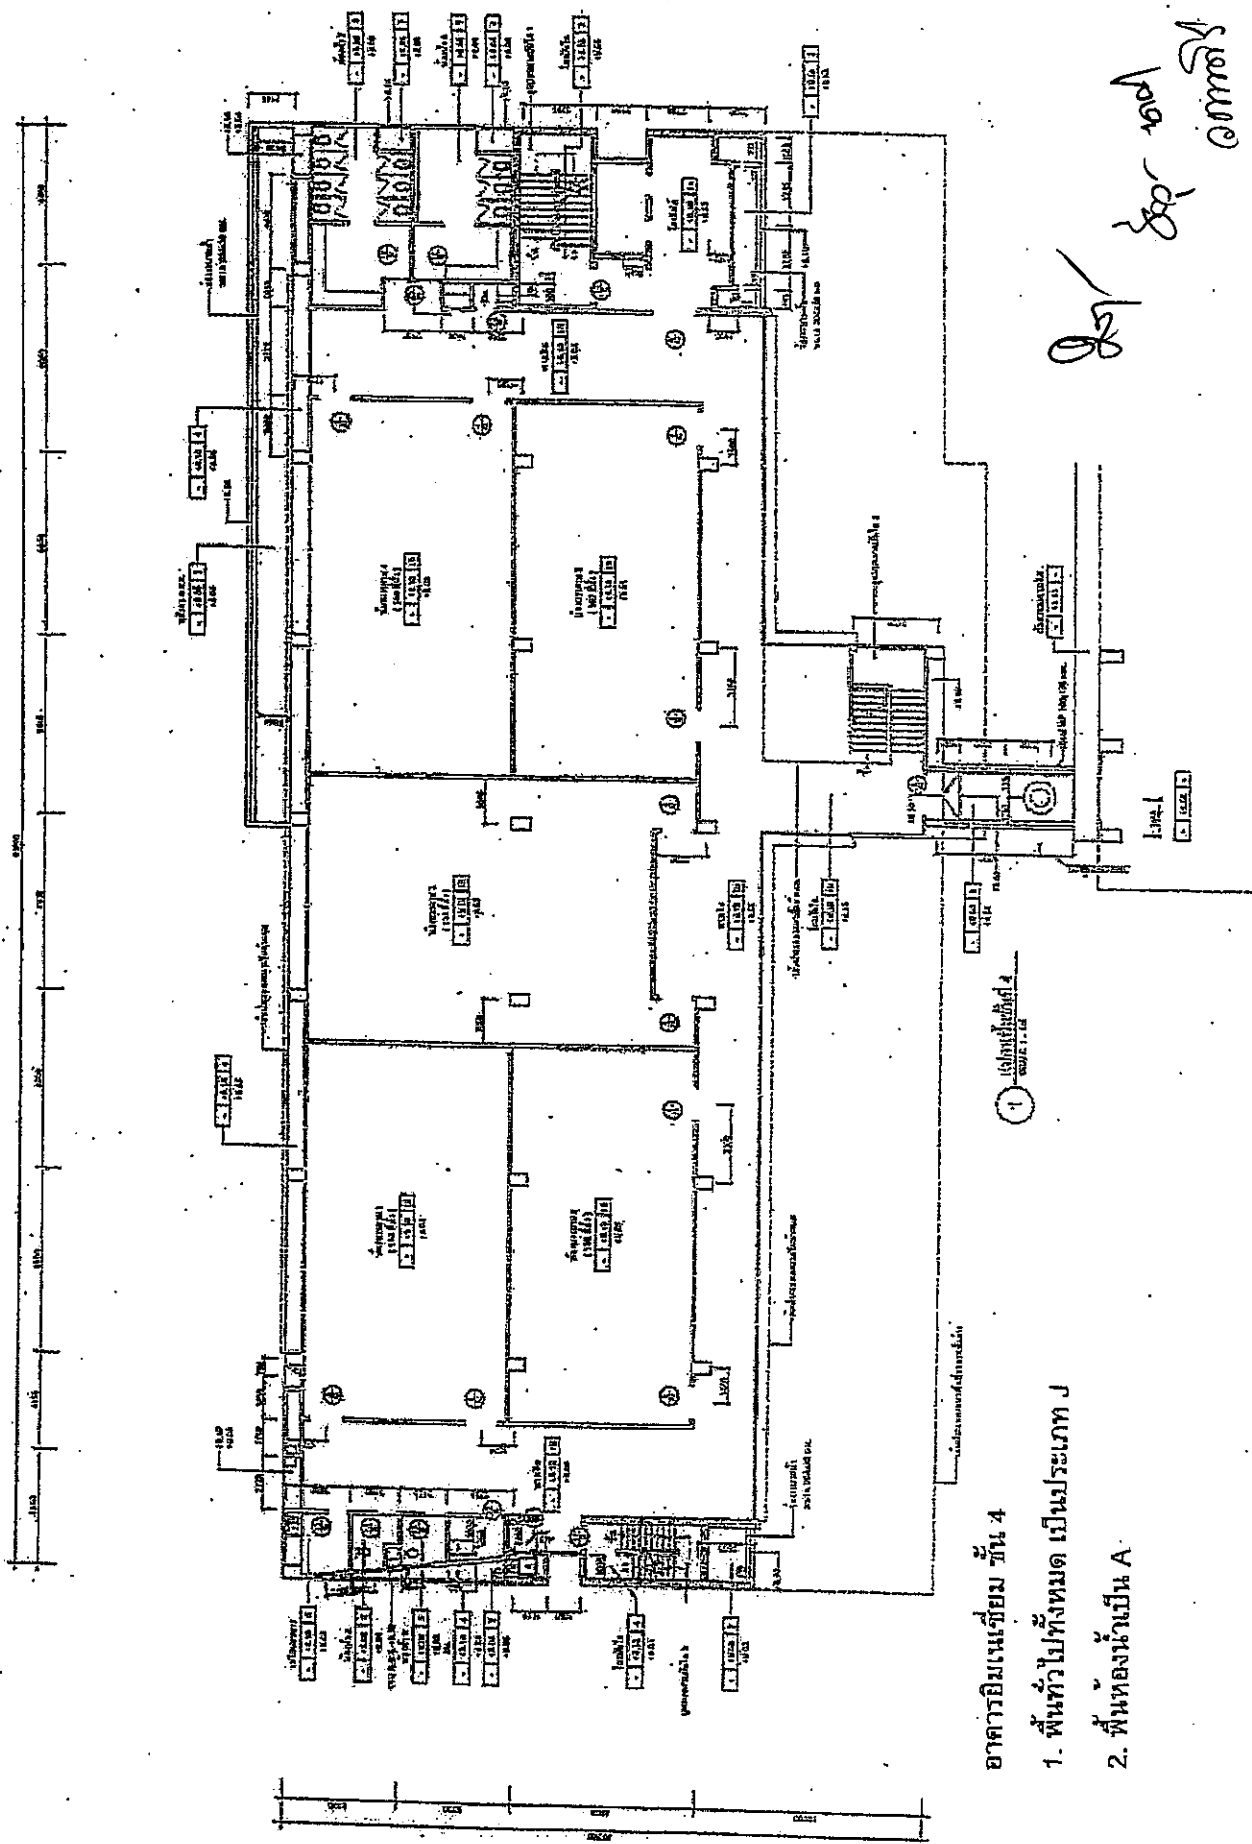

อาคารนี้เชื่อม ชั้น 4

1. พื้นที่ทั้งหมด เป็นประเภท J

2. พื้นห้องนี้เป็น A

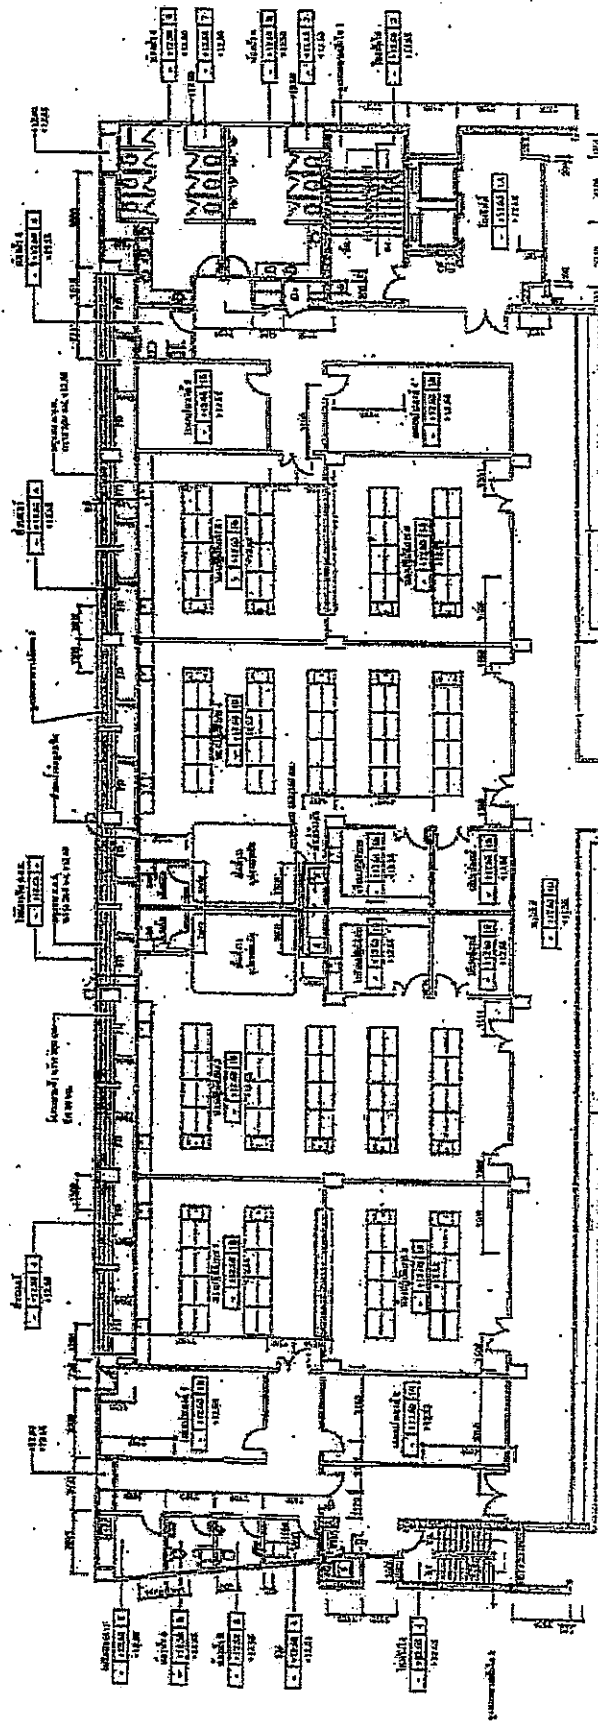



อาคารอเนกนัย ชั้น 5

1. พื้นที่ทั้งหมด เป็นประเภท J


2. พื้นที่หน้าเป็น A

Dr. อดิ
อภิศ

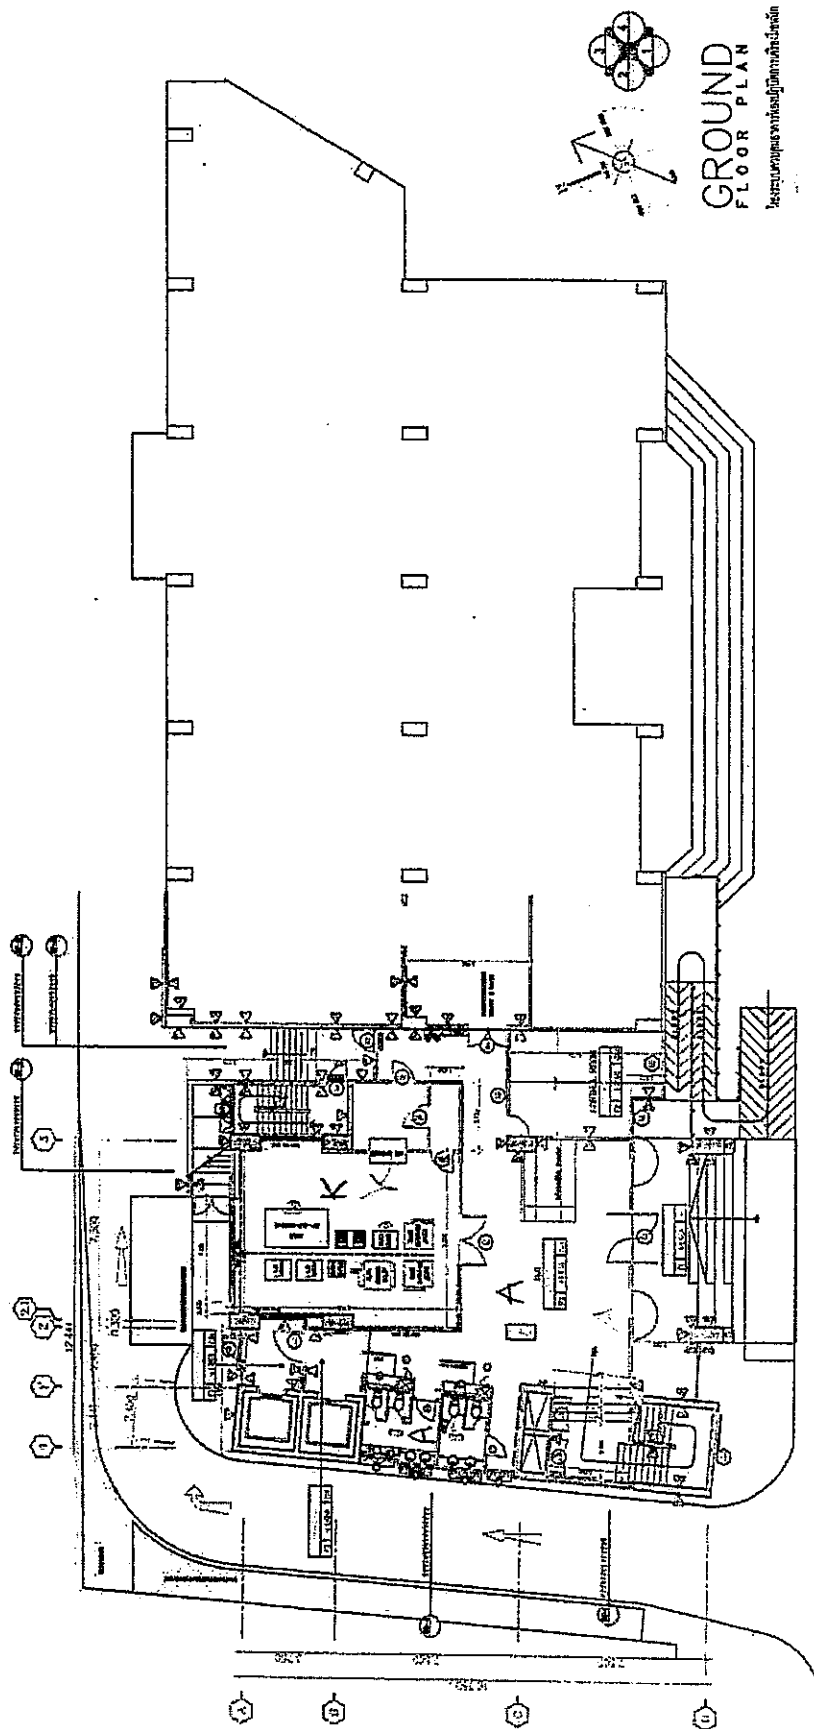

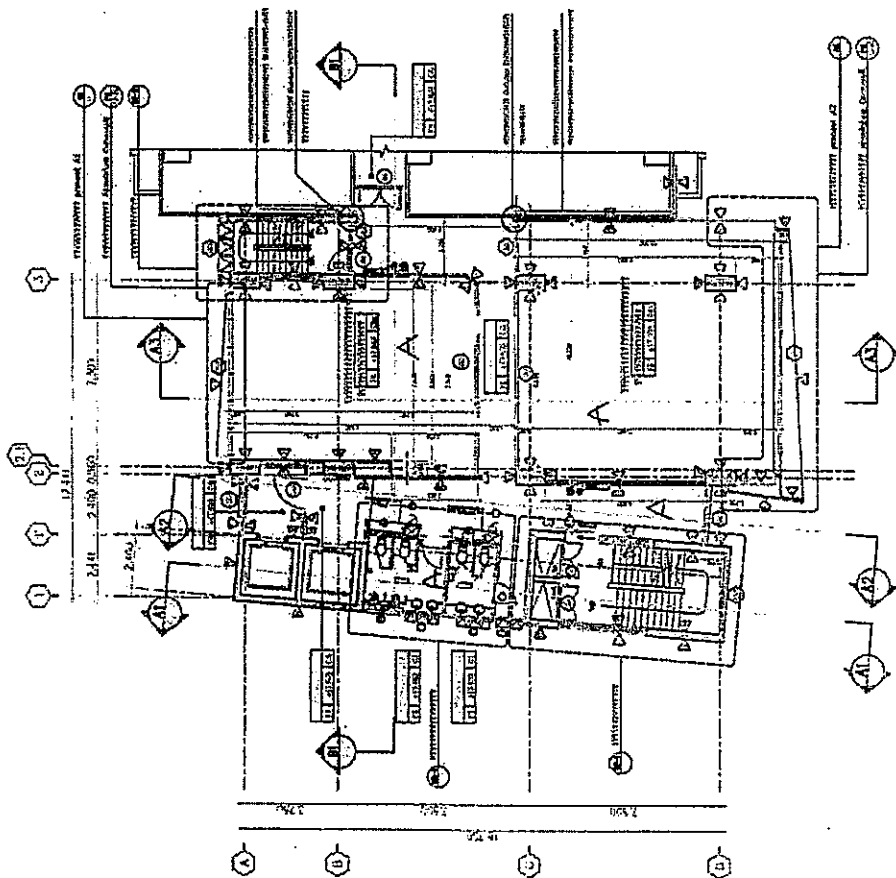

4th FLOOR PLAN
 หนึ่งปีของการทำโครงการ
 หนึ่งปีของการเรียนรู้

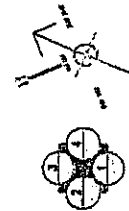
[illegible]

5th FLOOR PLAN



1. **RESEARCH** - The study of the relationship between the environment and human health. This includes the study of the effects of environmental factors on human health, the study of the health effects of environmental factors, and the study of the health effects of environmental factors on human health.

[illegible]

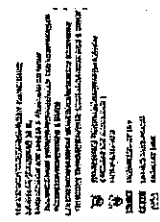


10 FLOOR PLAN
โดยบริษัทสถาปัตย์ รามอินทรา จำกัด



11th
FLOOR PLAN

[illegible][illegible]

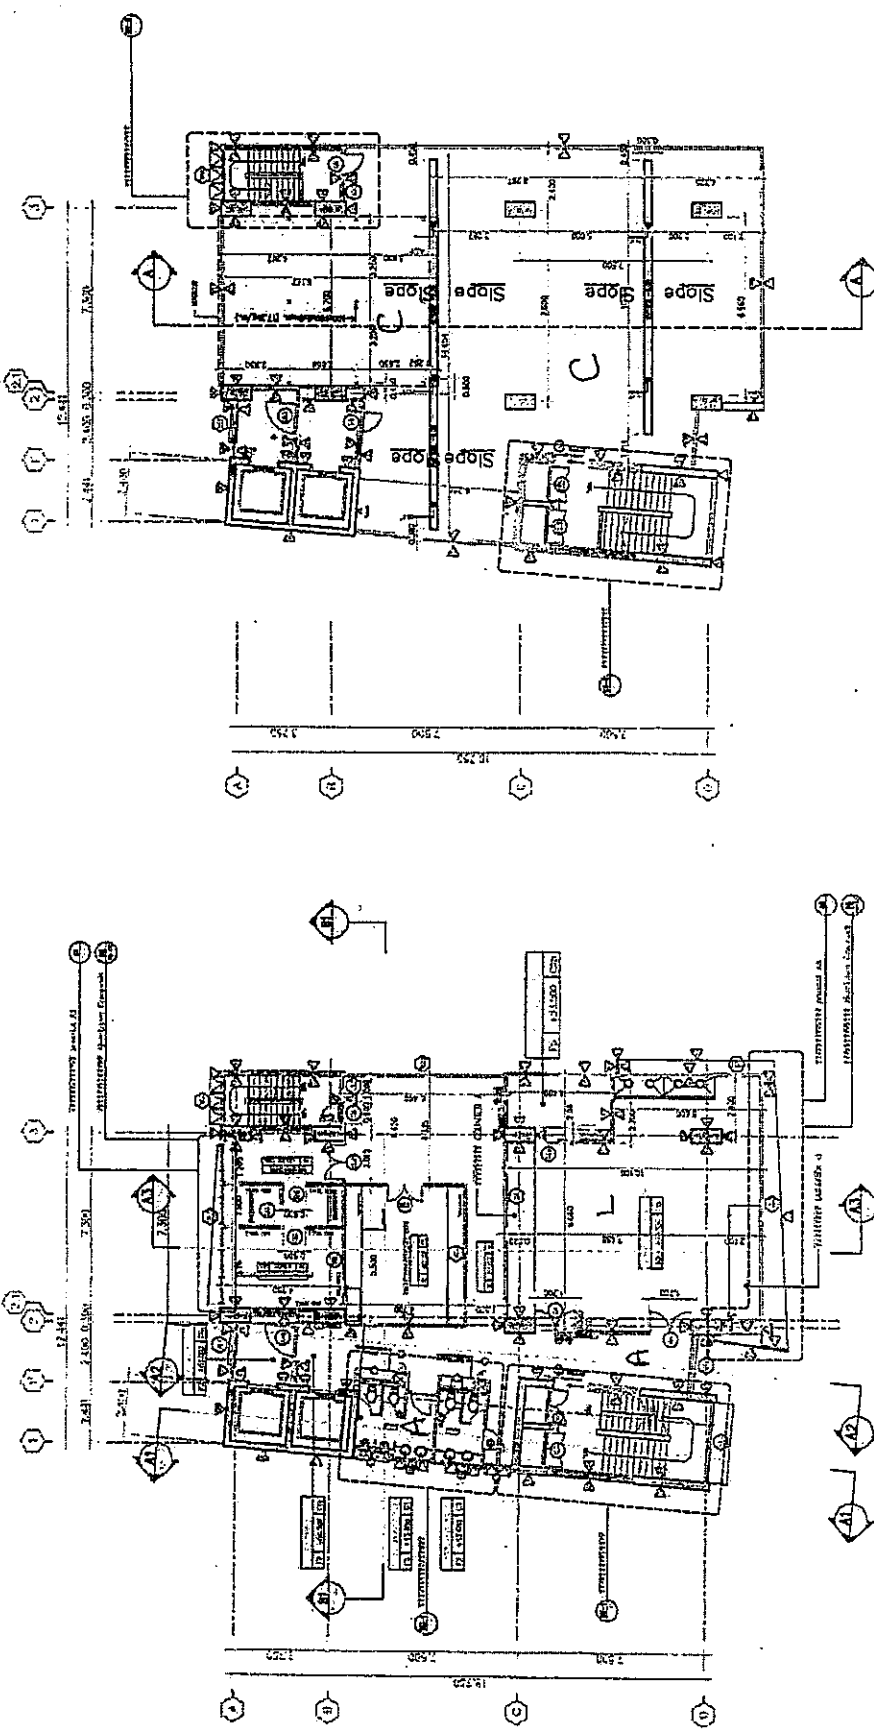

14th FLOOR PLAN
 14th FLOOR PLAN

DECK FLOOR PLAN
 DECK FLOOR PLAN

1. THE ARCHITECT HAS DESIGNED THE BUILDING TO BE USED AS A RESIDENTIAL BUILDING.
1. THE ARCHITECT HAS DESIGNED THE BUILDING TO BE USED AS A RESIDENTIAL BUILDING.
--	--	--	--	--	--	--	--	--	--	--	--	--